



CONCESSIONS-RESTROOM FACILITY

STOW MUNROE FALLS HIGH SCHOOL
 3227 E. GRAHAM ROAD
 STOW, OHIO, 44224

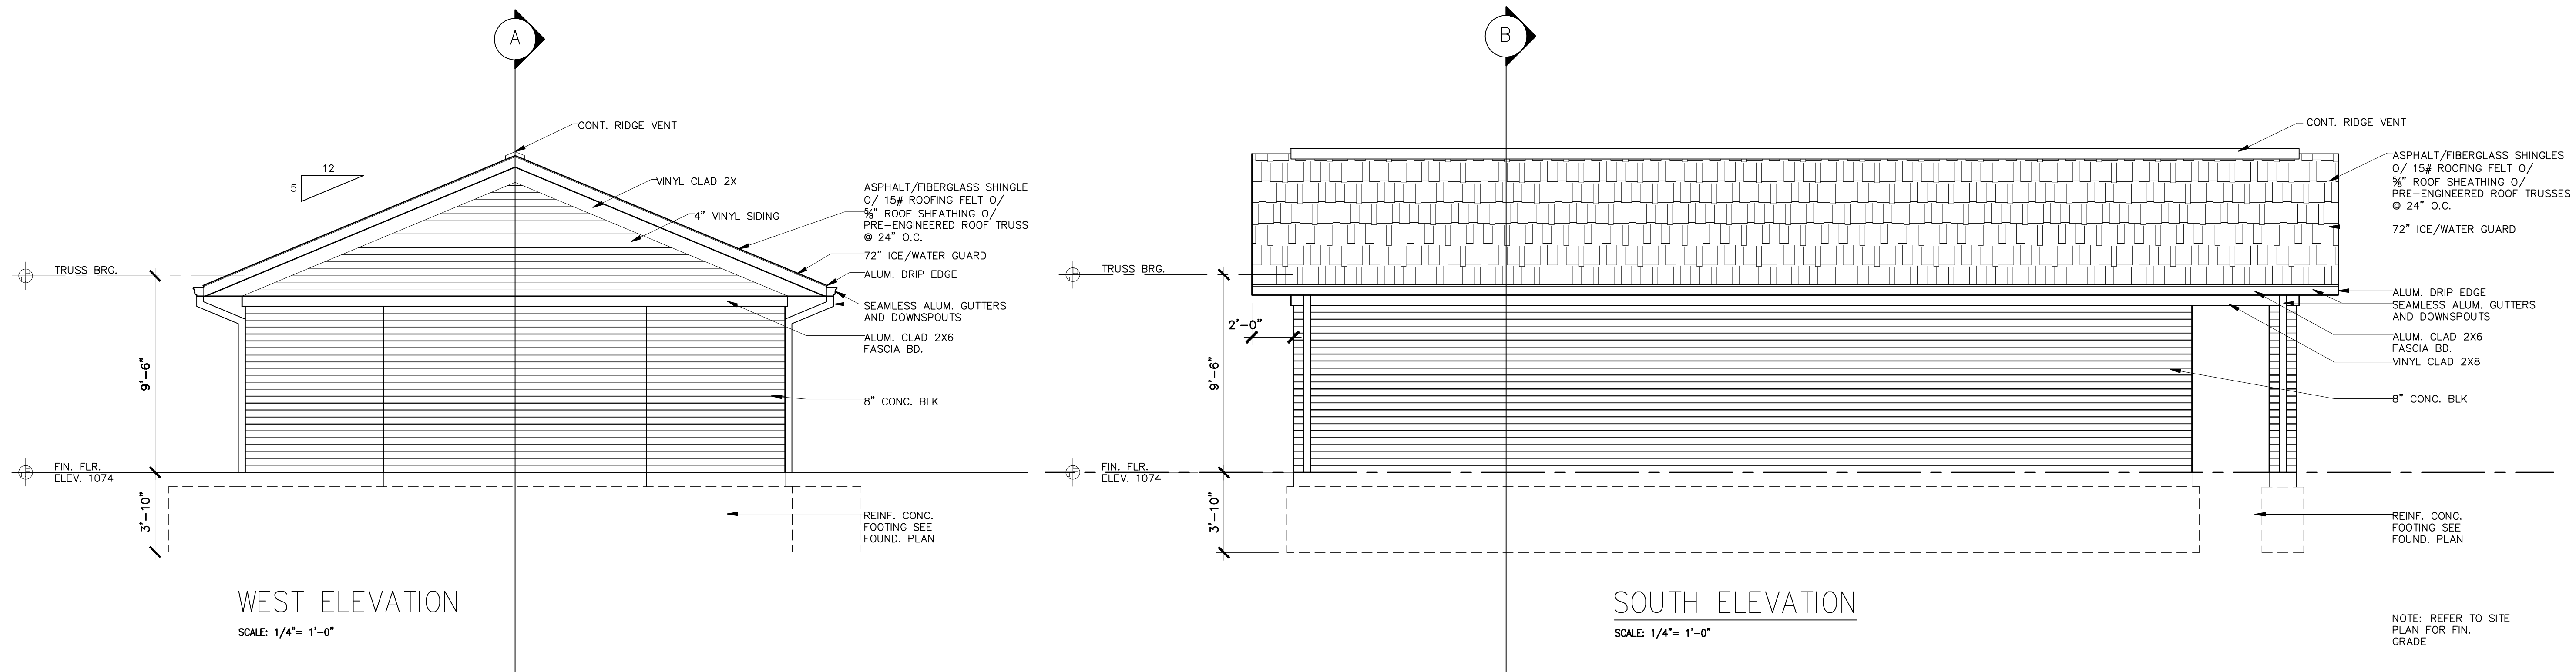

NOTE: REFER TO SITE
 PLAN FOR FIN.
 GRADE

April, 2010

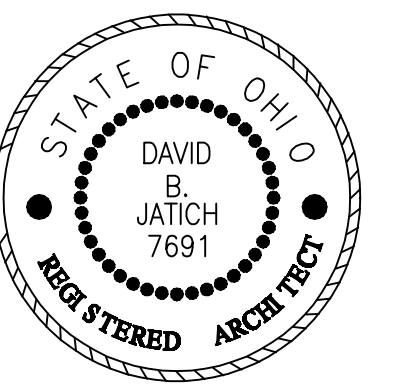

EXTERIOR
 ELEVATIONS